



CHANNEL PENETRATION ELEVATION
NO SCALE

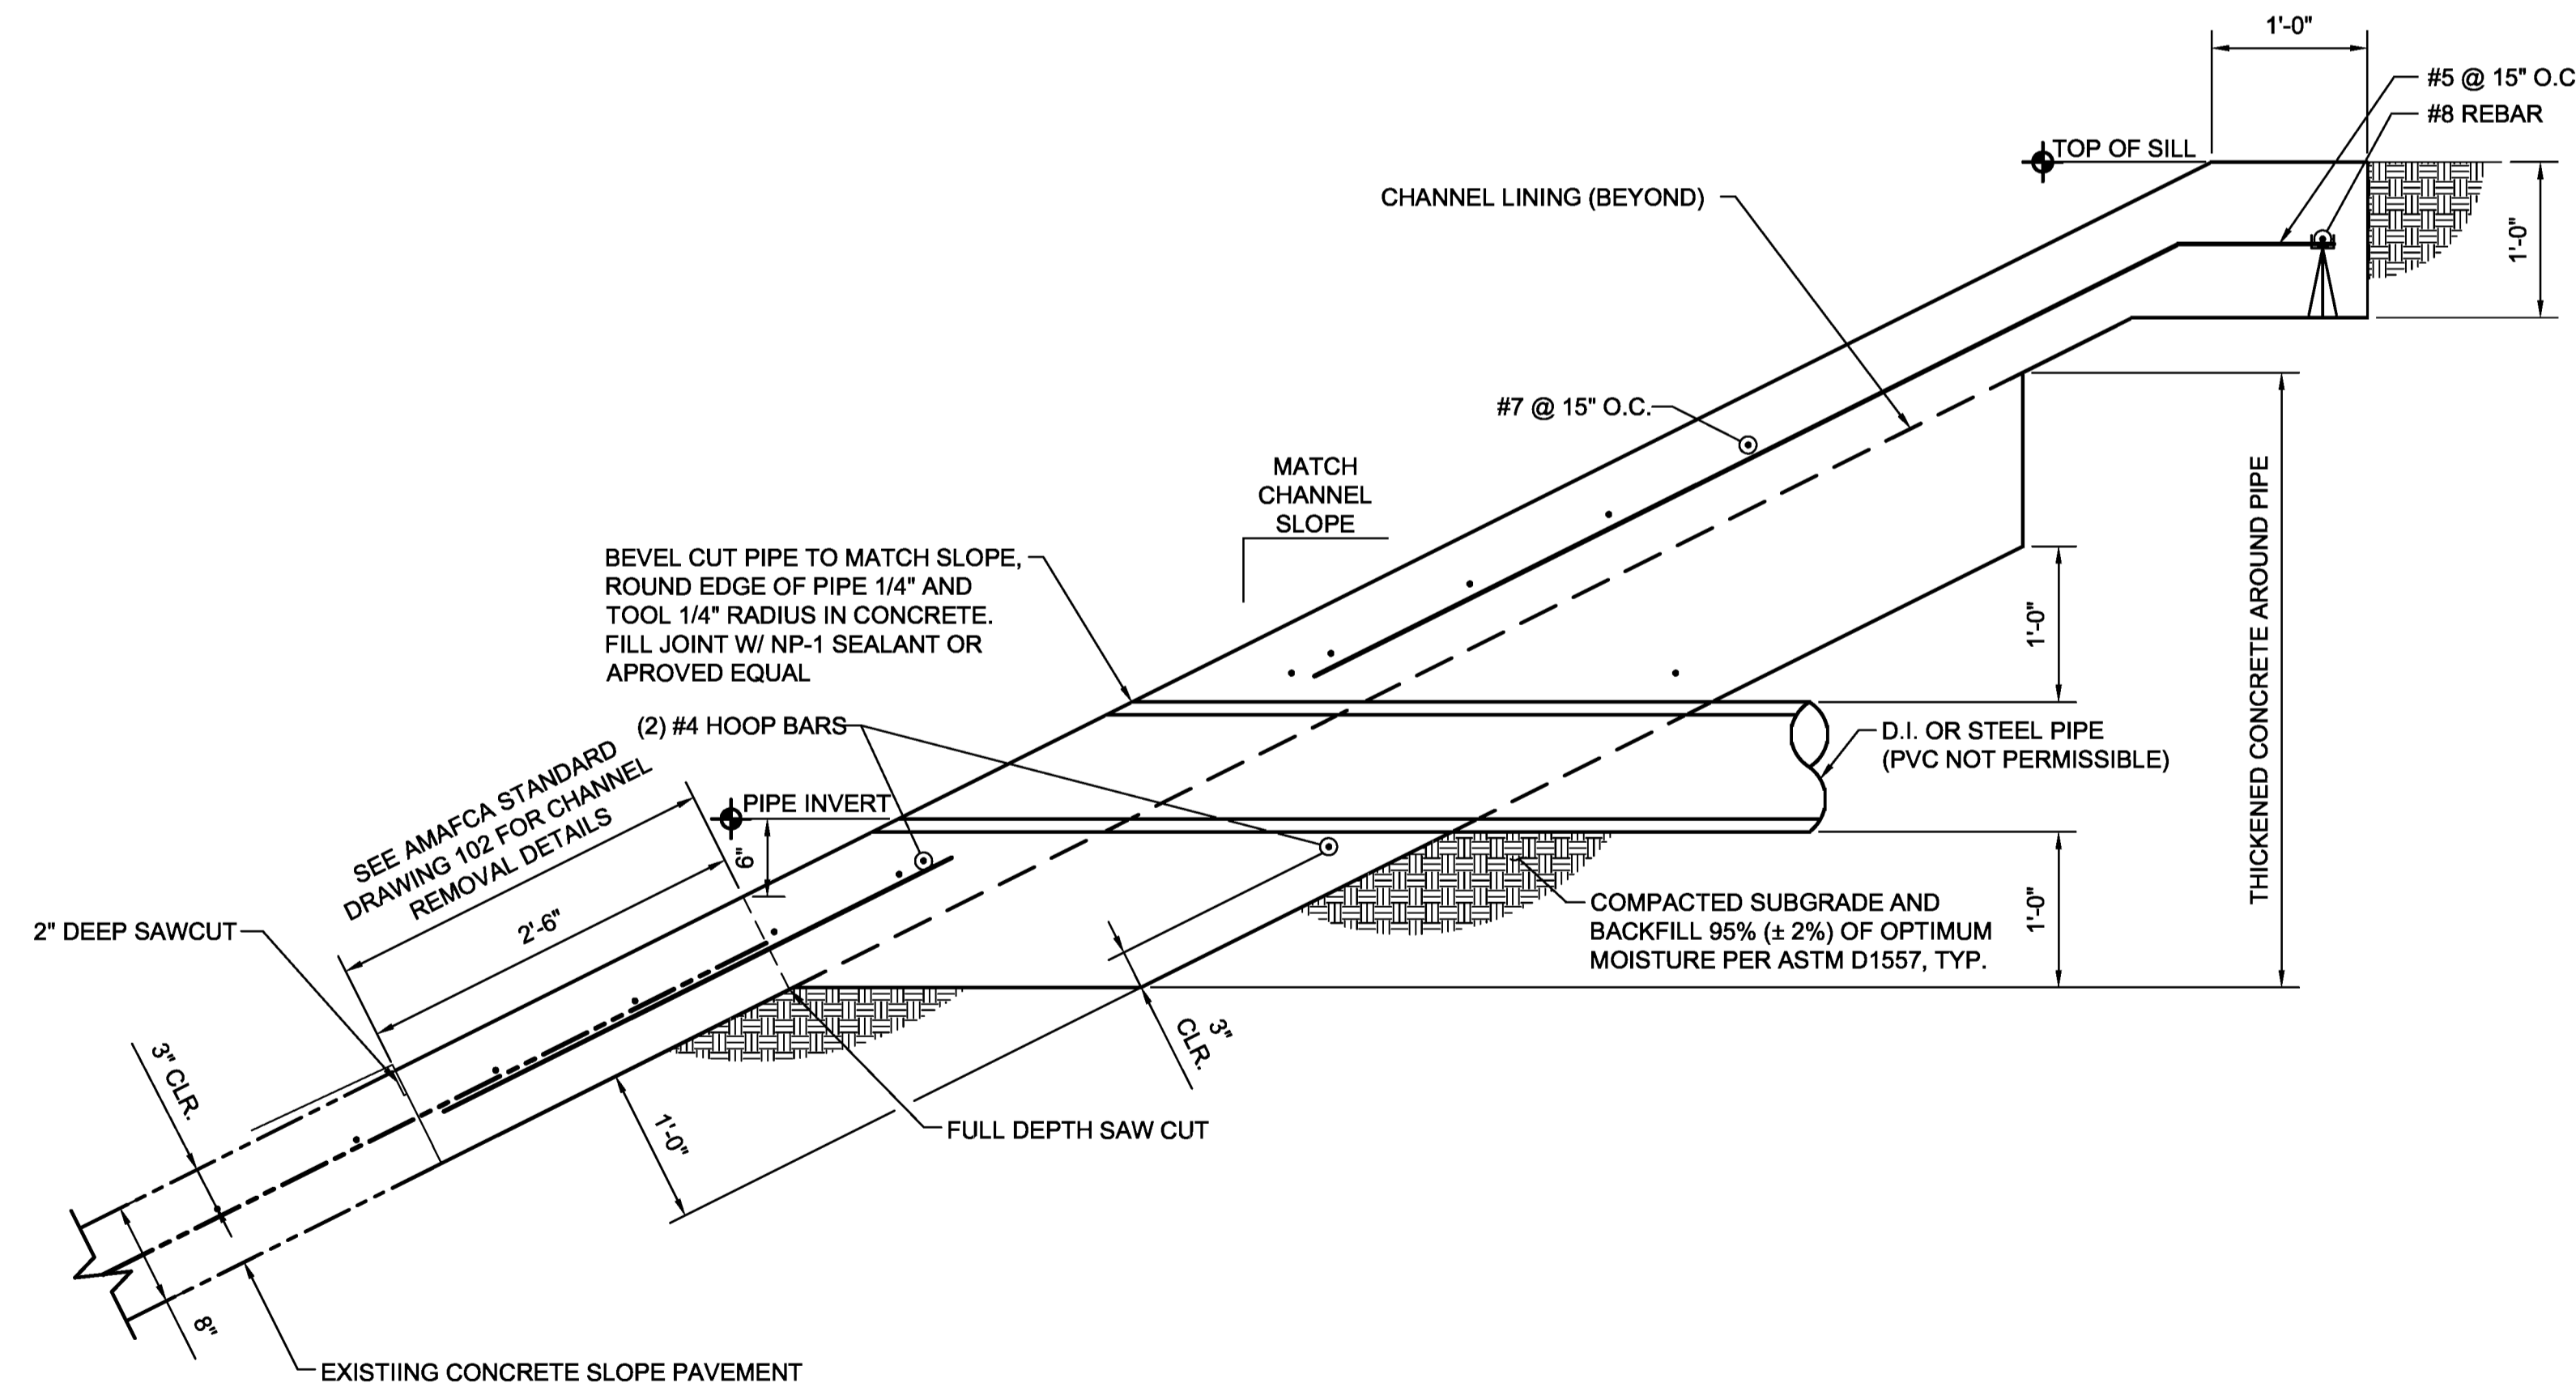

SECTION A-A
NO SCALE

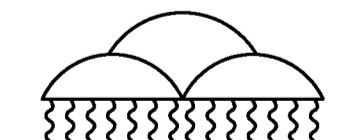

**ALBUQUERQUE METROPOLITAN
ARROYO FLOOD CONTROL AUTHORITY**

AMAFCA
STANDARD DETAILS

EXISTING CHANNEL PENETRATION
PIPE DIAMETER < 12"

REV	DATE	DESCRIPTION	CHKD

DRAWING NO.	106	MAP NO.	SHEET OF
-------------	-----	---------	----------