



**CONTRACTOR DATE STAMP - REPAIRS ONLY**  
NO SCALE

STAMP IS INCIDENTAL TO MOBILIZATION. STAMP SHALL BE USED ON ALL CONCRETE PLACEMENTS

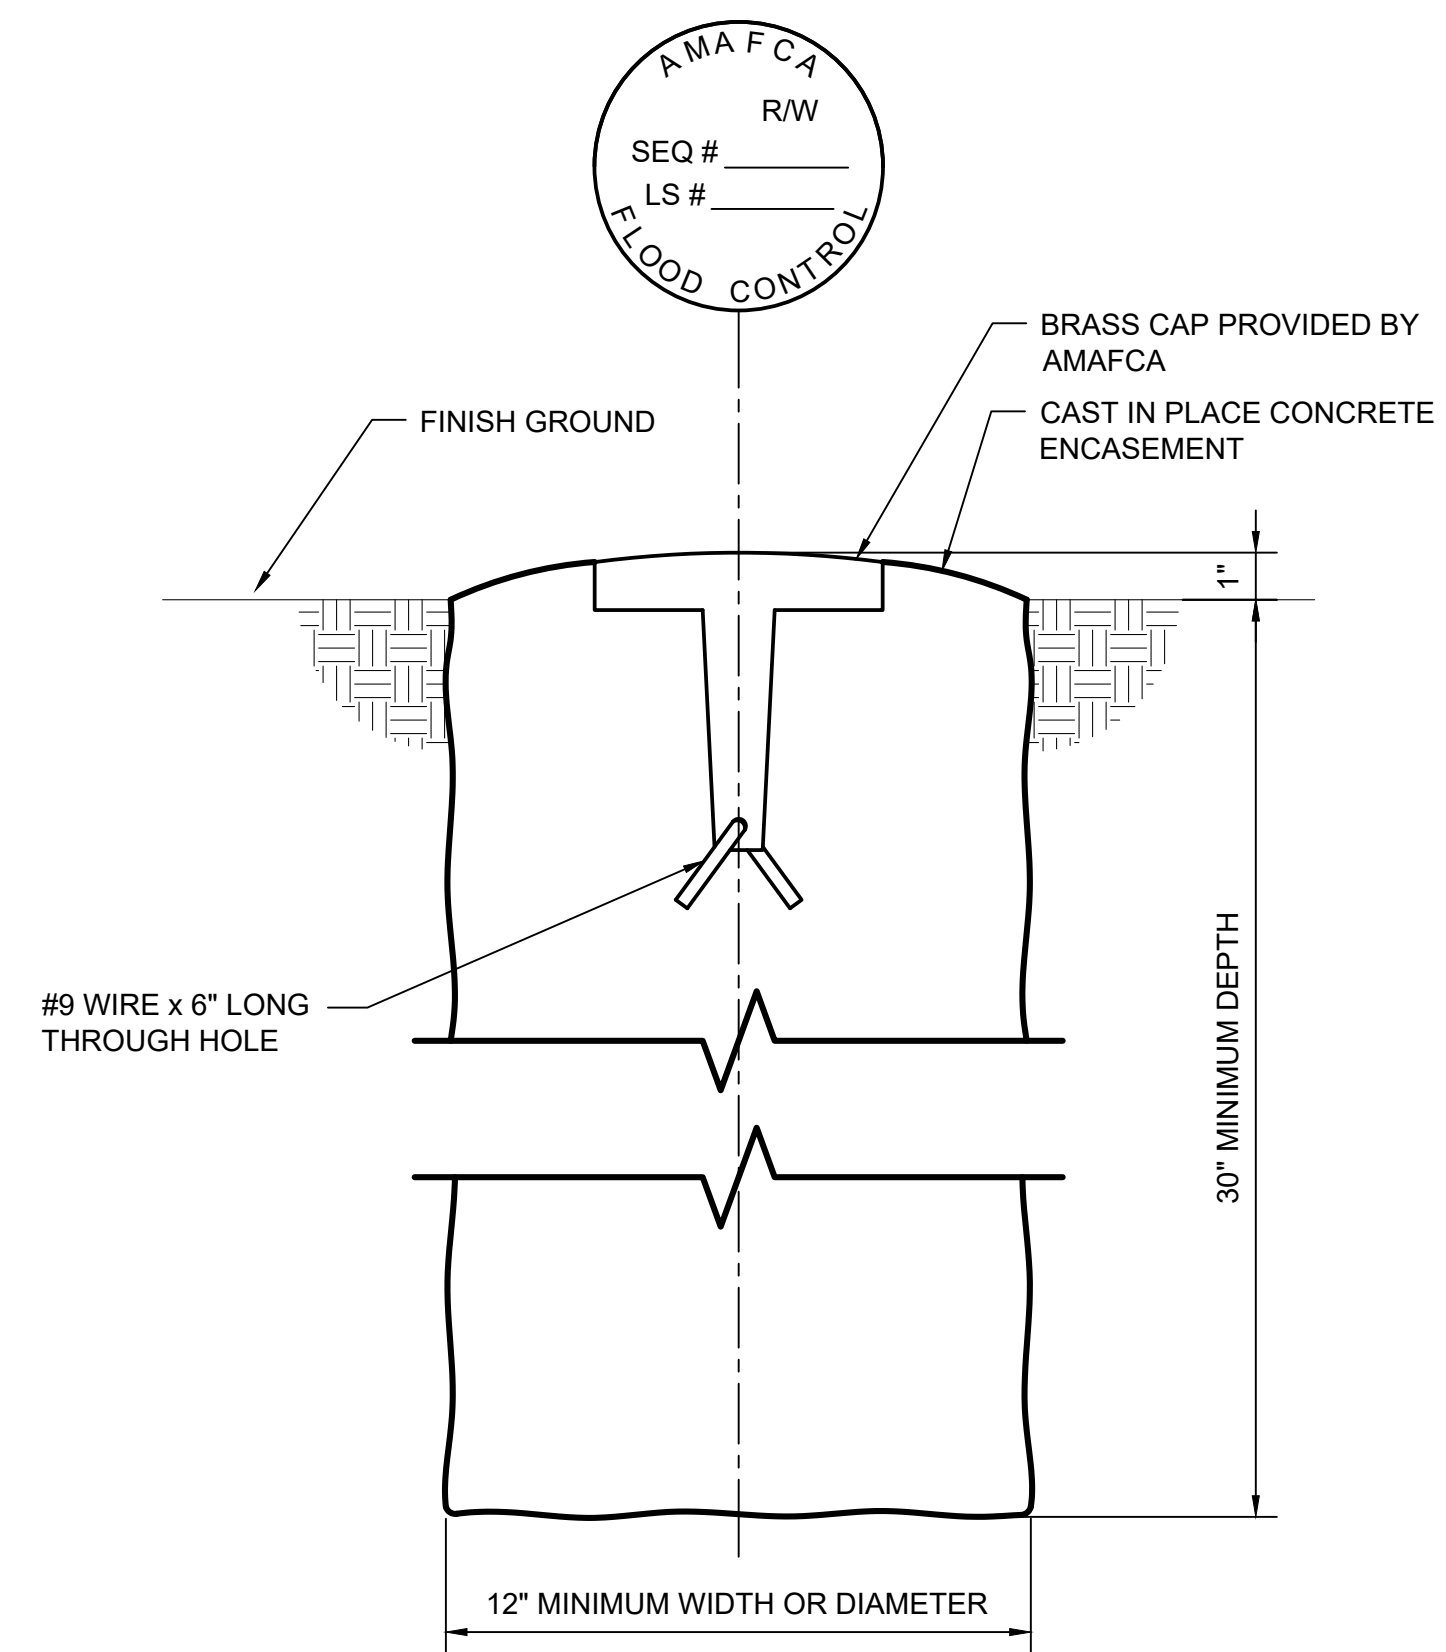

**TYPICAL SURVEY MONUMENT**  
NO SCALE

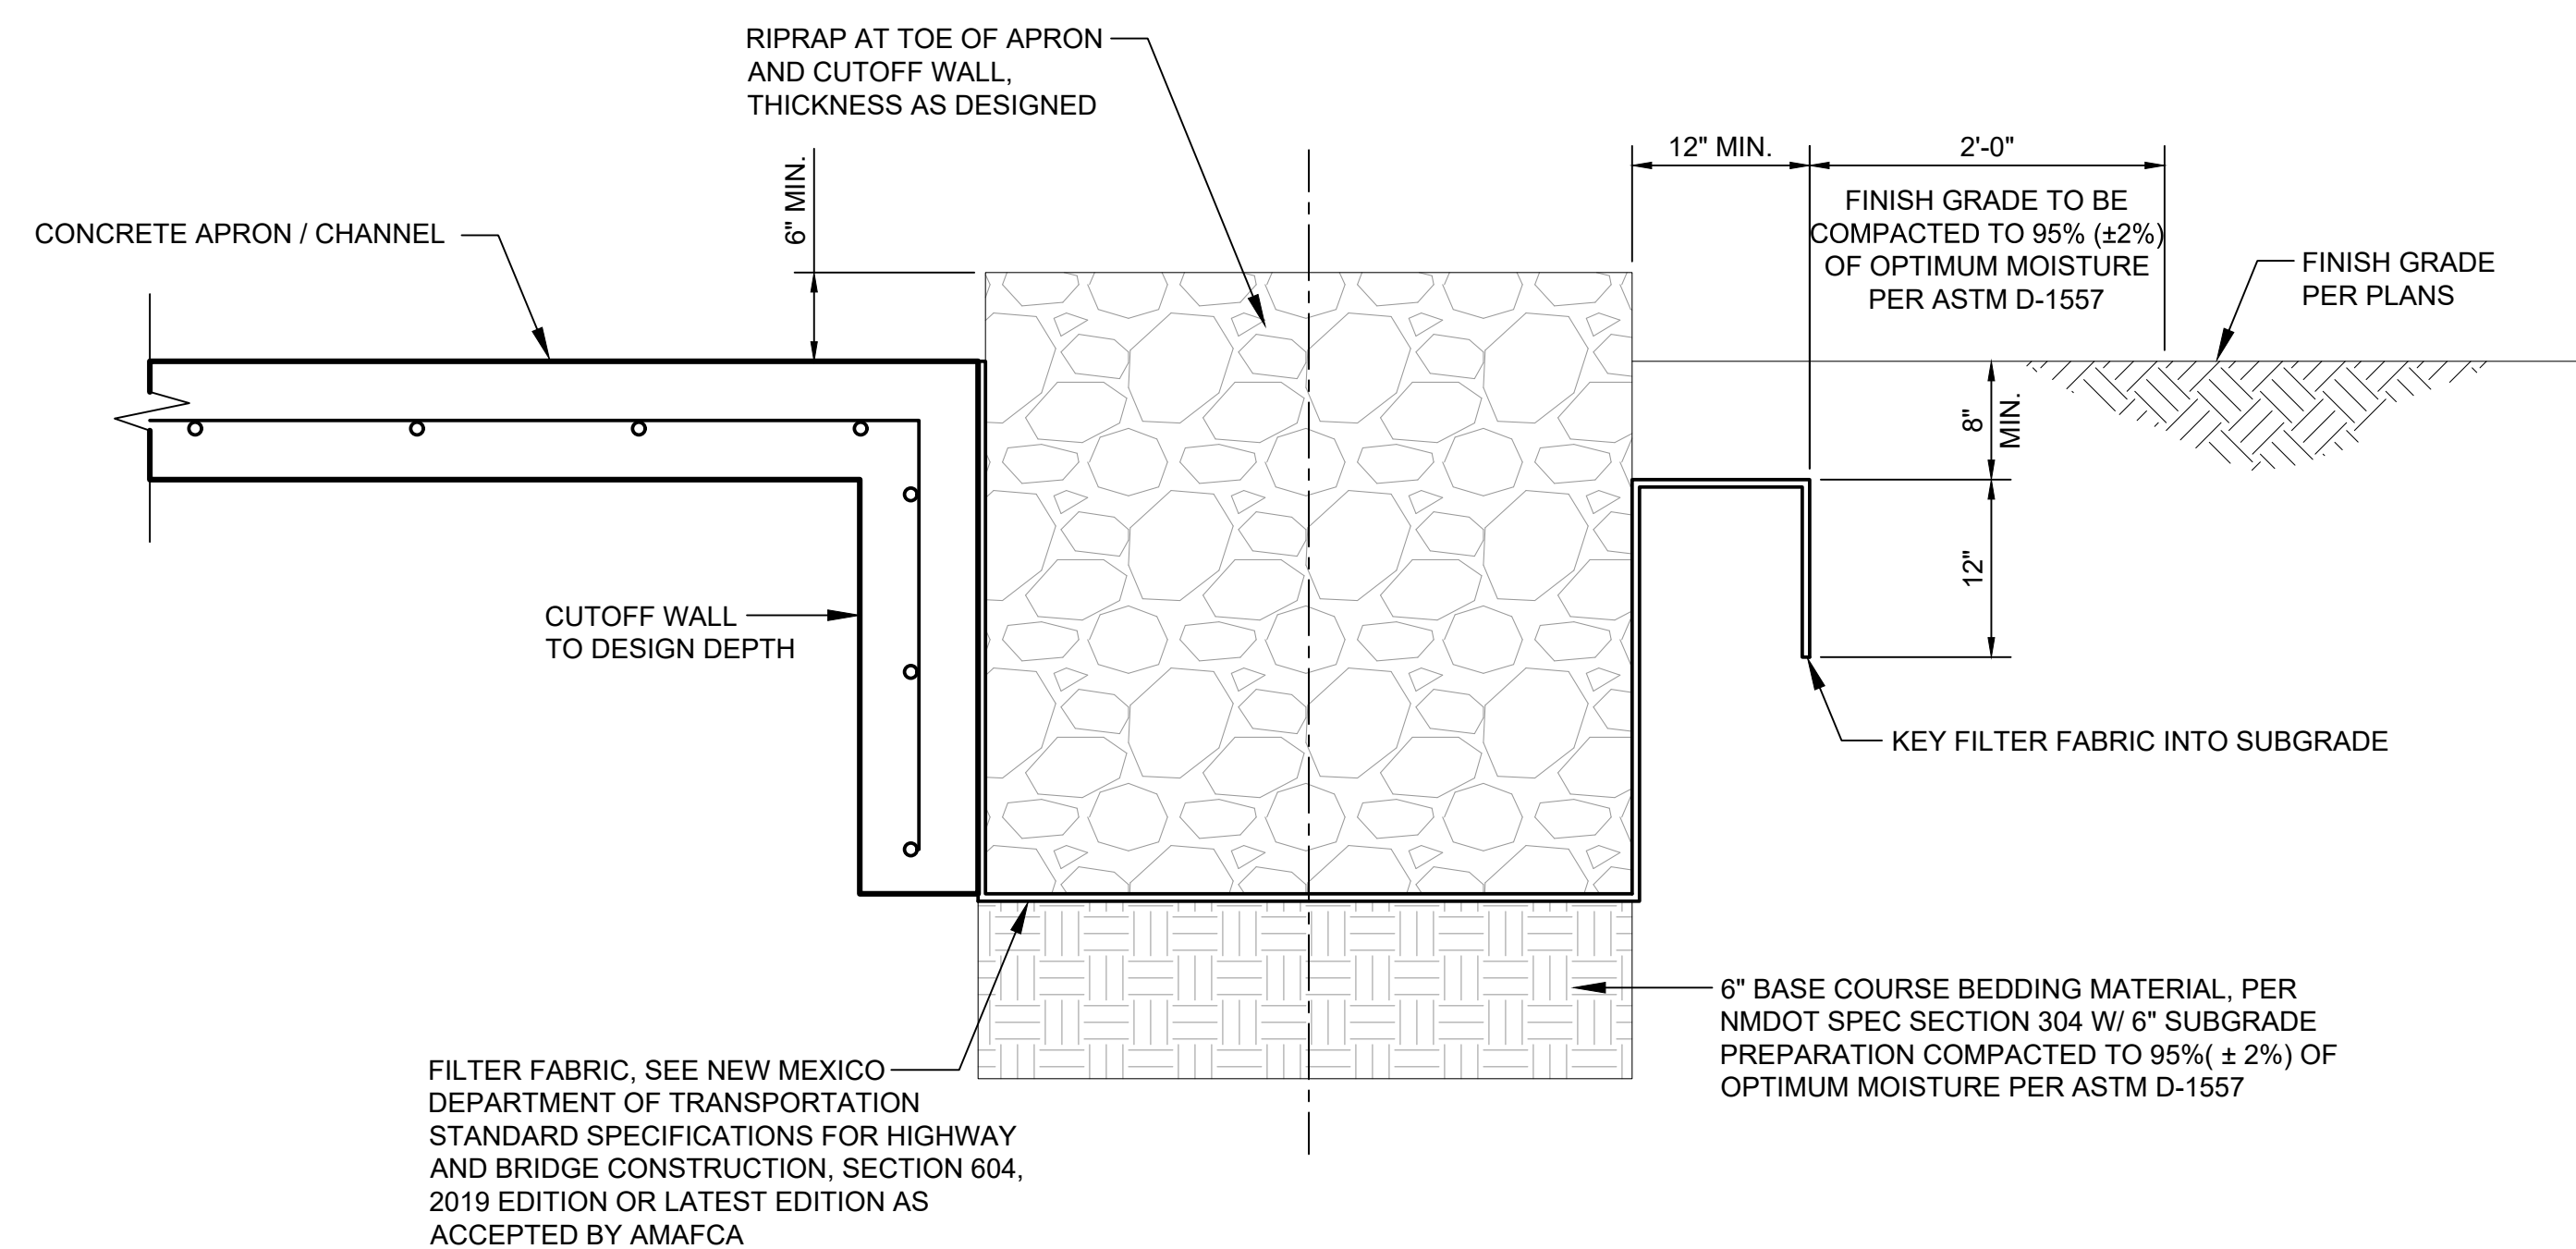

**RIPRAP AT DOWNSTREAM END OF CONCRETE CHANNEL OR APRON**  
NO SCALE

ALBUQUERQUE METROPOLITAN ARROYO FLOOD CONTROL AUTHORITY

**MISCELLANEOUS DETAILS**

ISSUE DATE: MARCH 2026

DRAWING NO. 199

SHEET 1 OF 1