



TYPICAL DEBRIS TREATMENT MANHOLE SYSTEM
NO SCALE

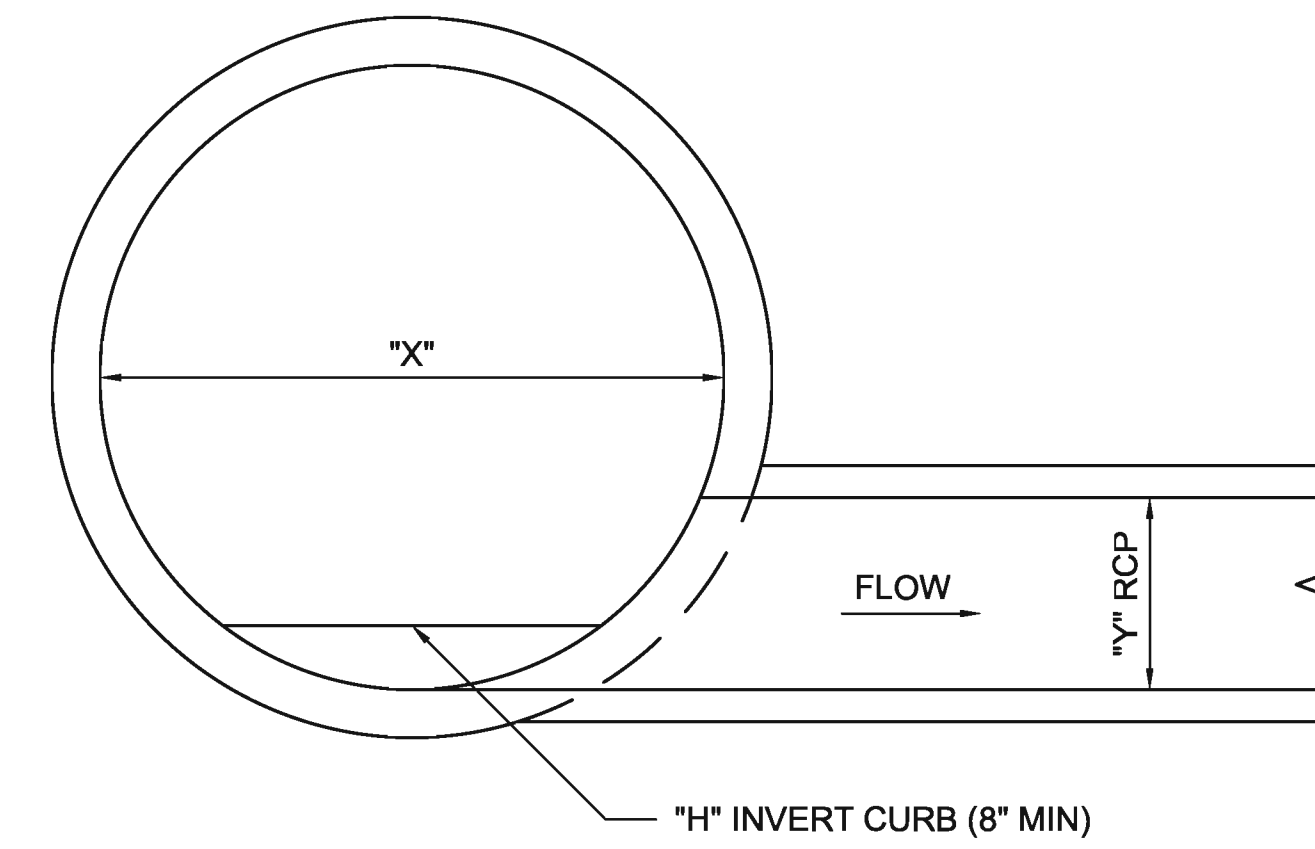


SECTION A-A
NO SCALE

NOTES:


1. DIMENSIONS/SIZES "H", "X", "Y", AND "Z" SHALL BE DETERMINED BY THE PROJECT ENGINEER.
2. WHEN FEASIBLE, THE 8" EXFILTRATION PIPE MAY BE DISCHARGED INTO AN ADJACENT CHANNEL AT A LOCATION DETERMINED BY THE PROJECT ENGINEER AND SHOWN ON THE P & P SHEET.

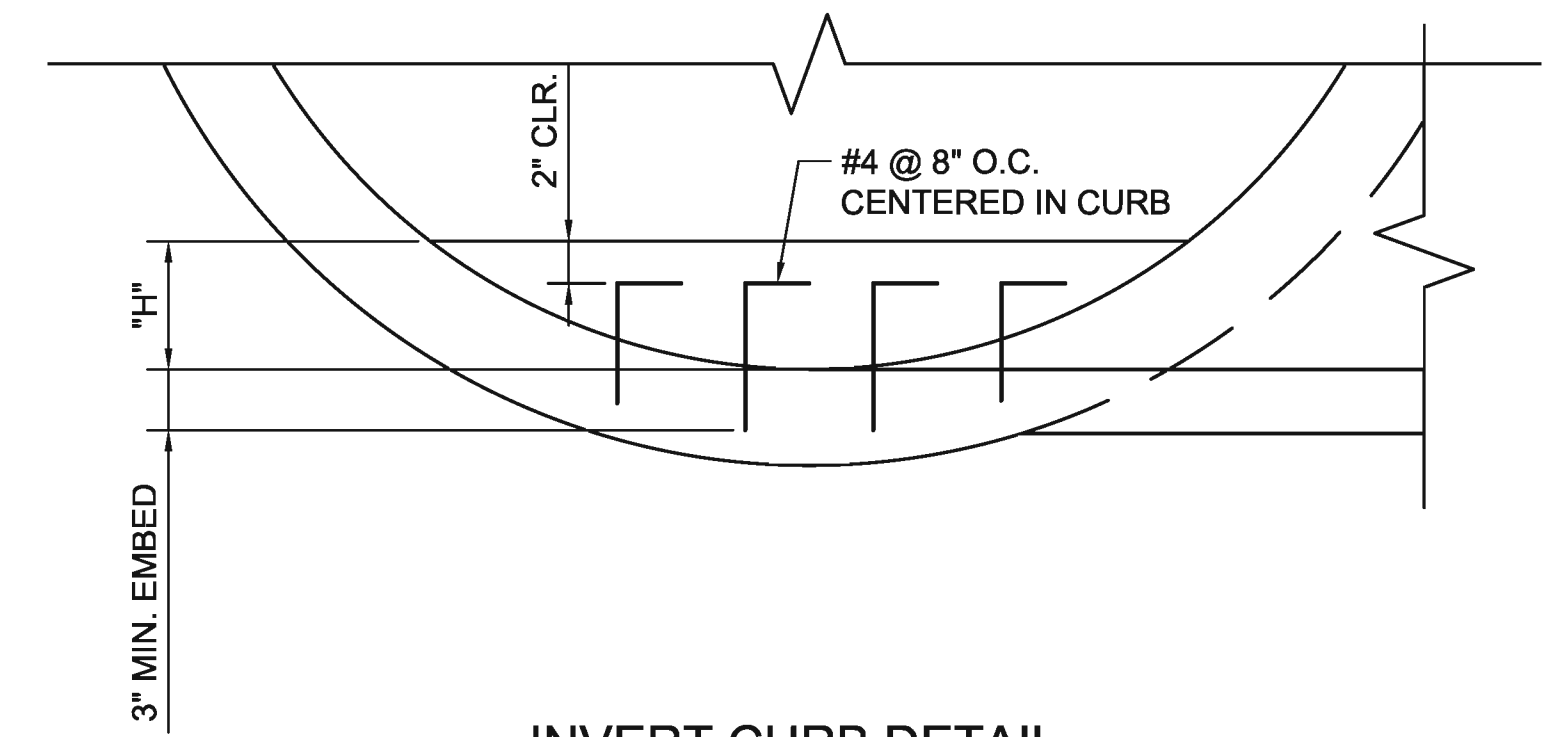


INVERT CURB DETAIL
NO SCALE

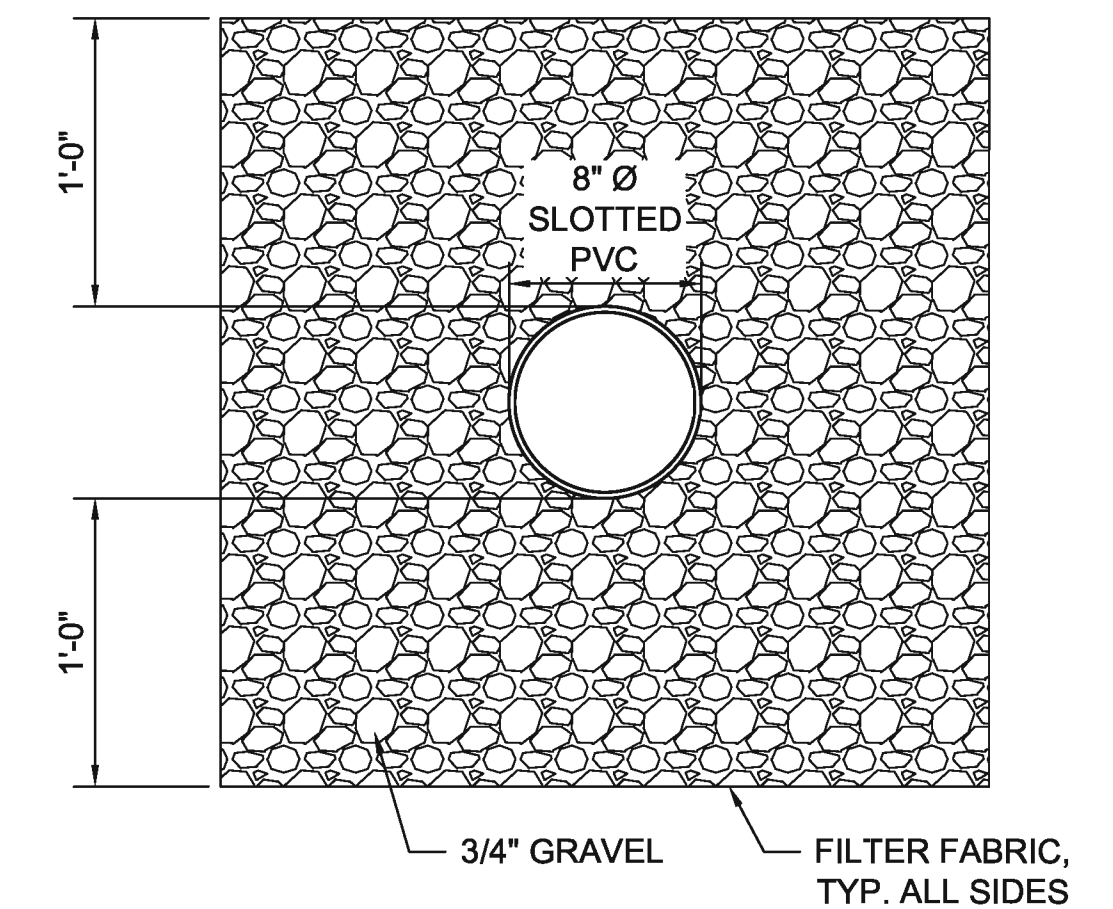


SECTION D-D
NO SCALE

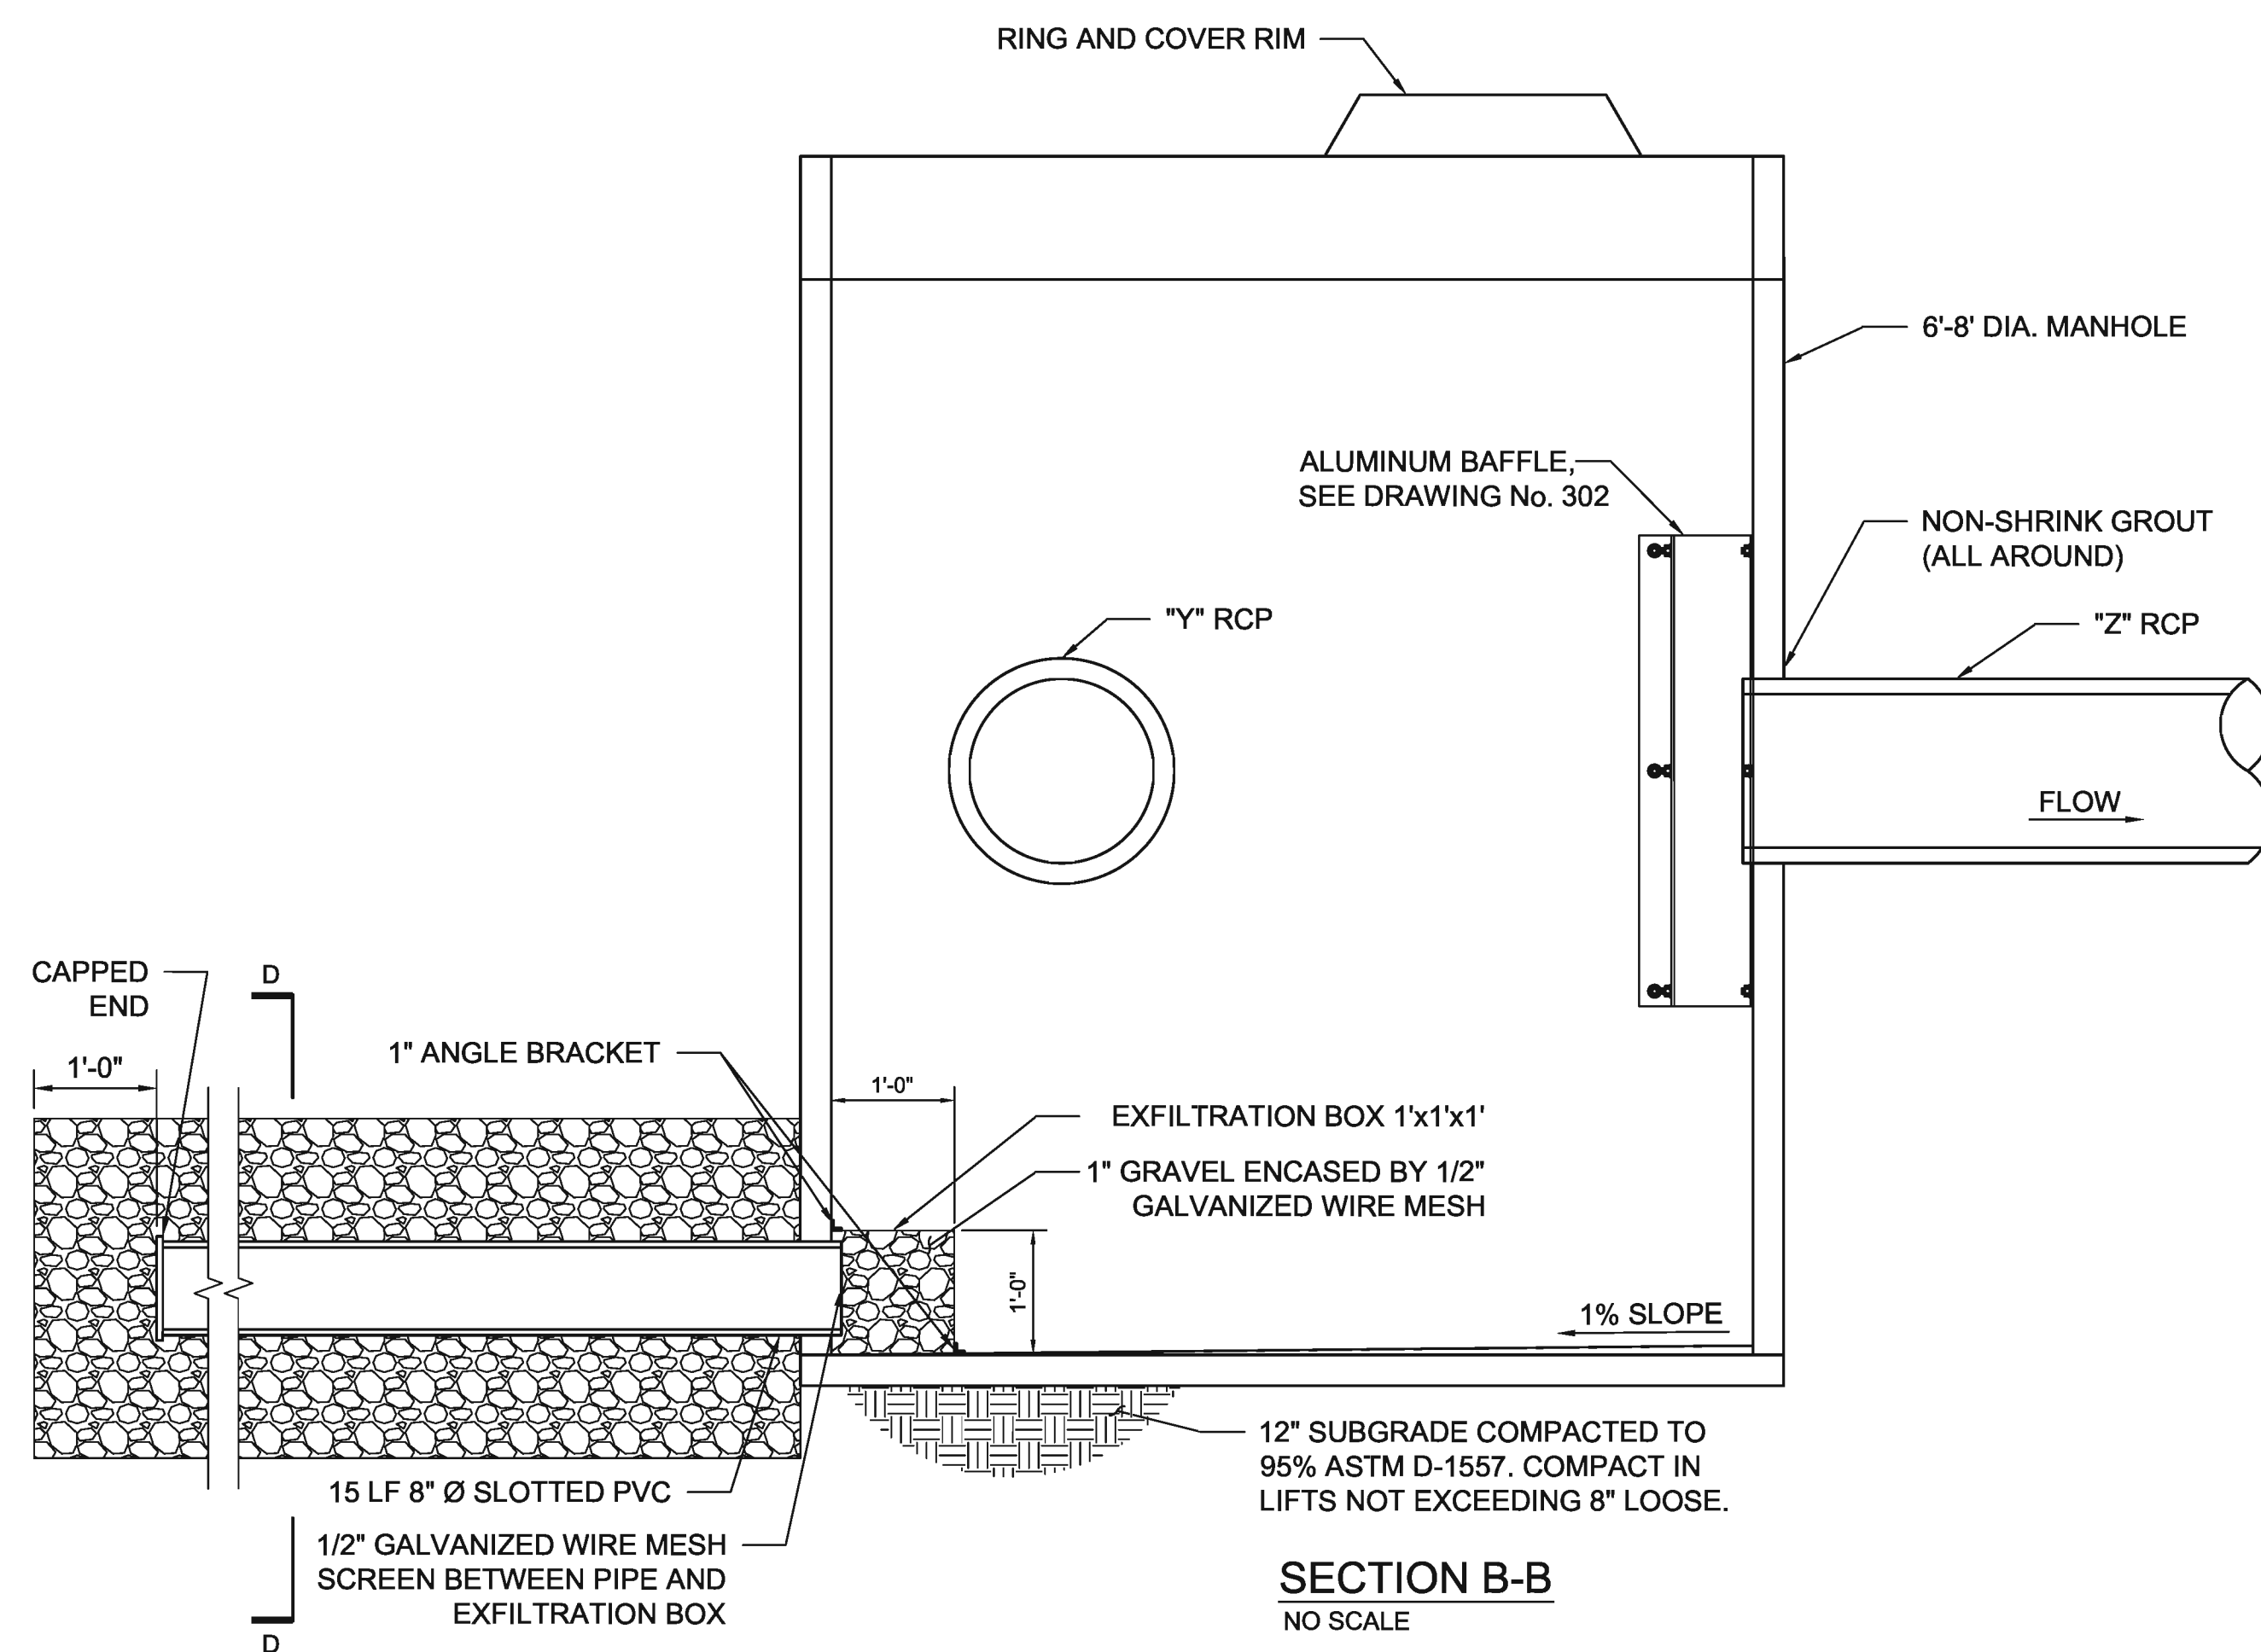

SECTION B-B
NO SCALE

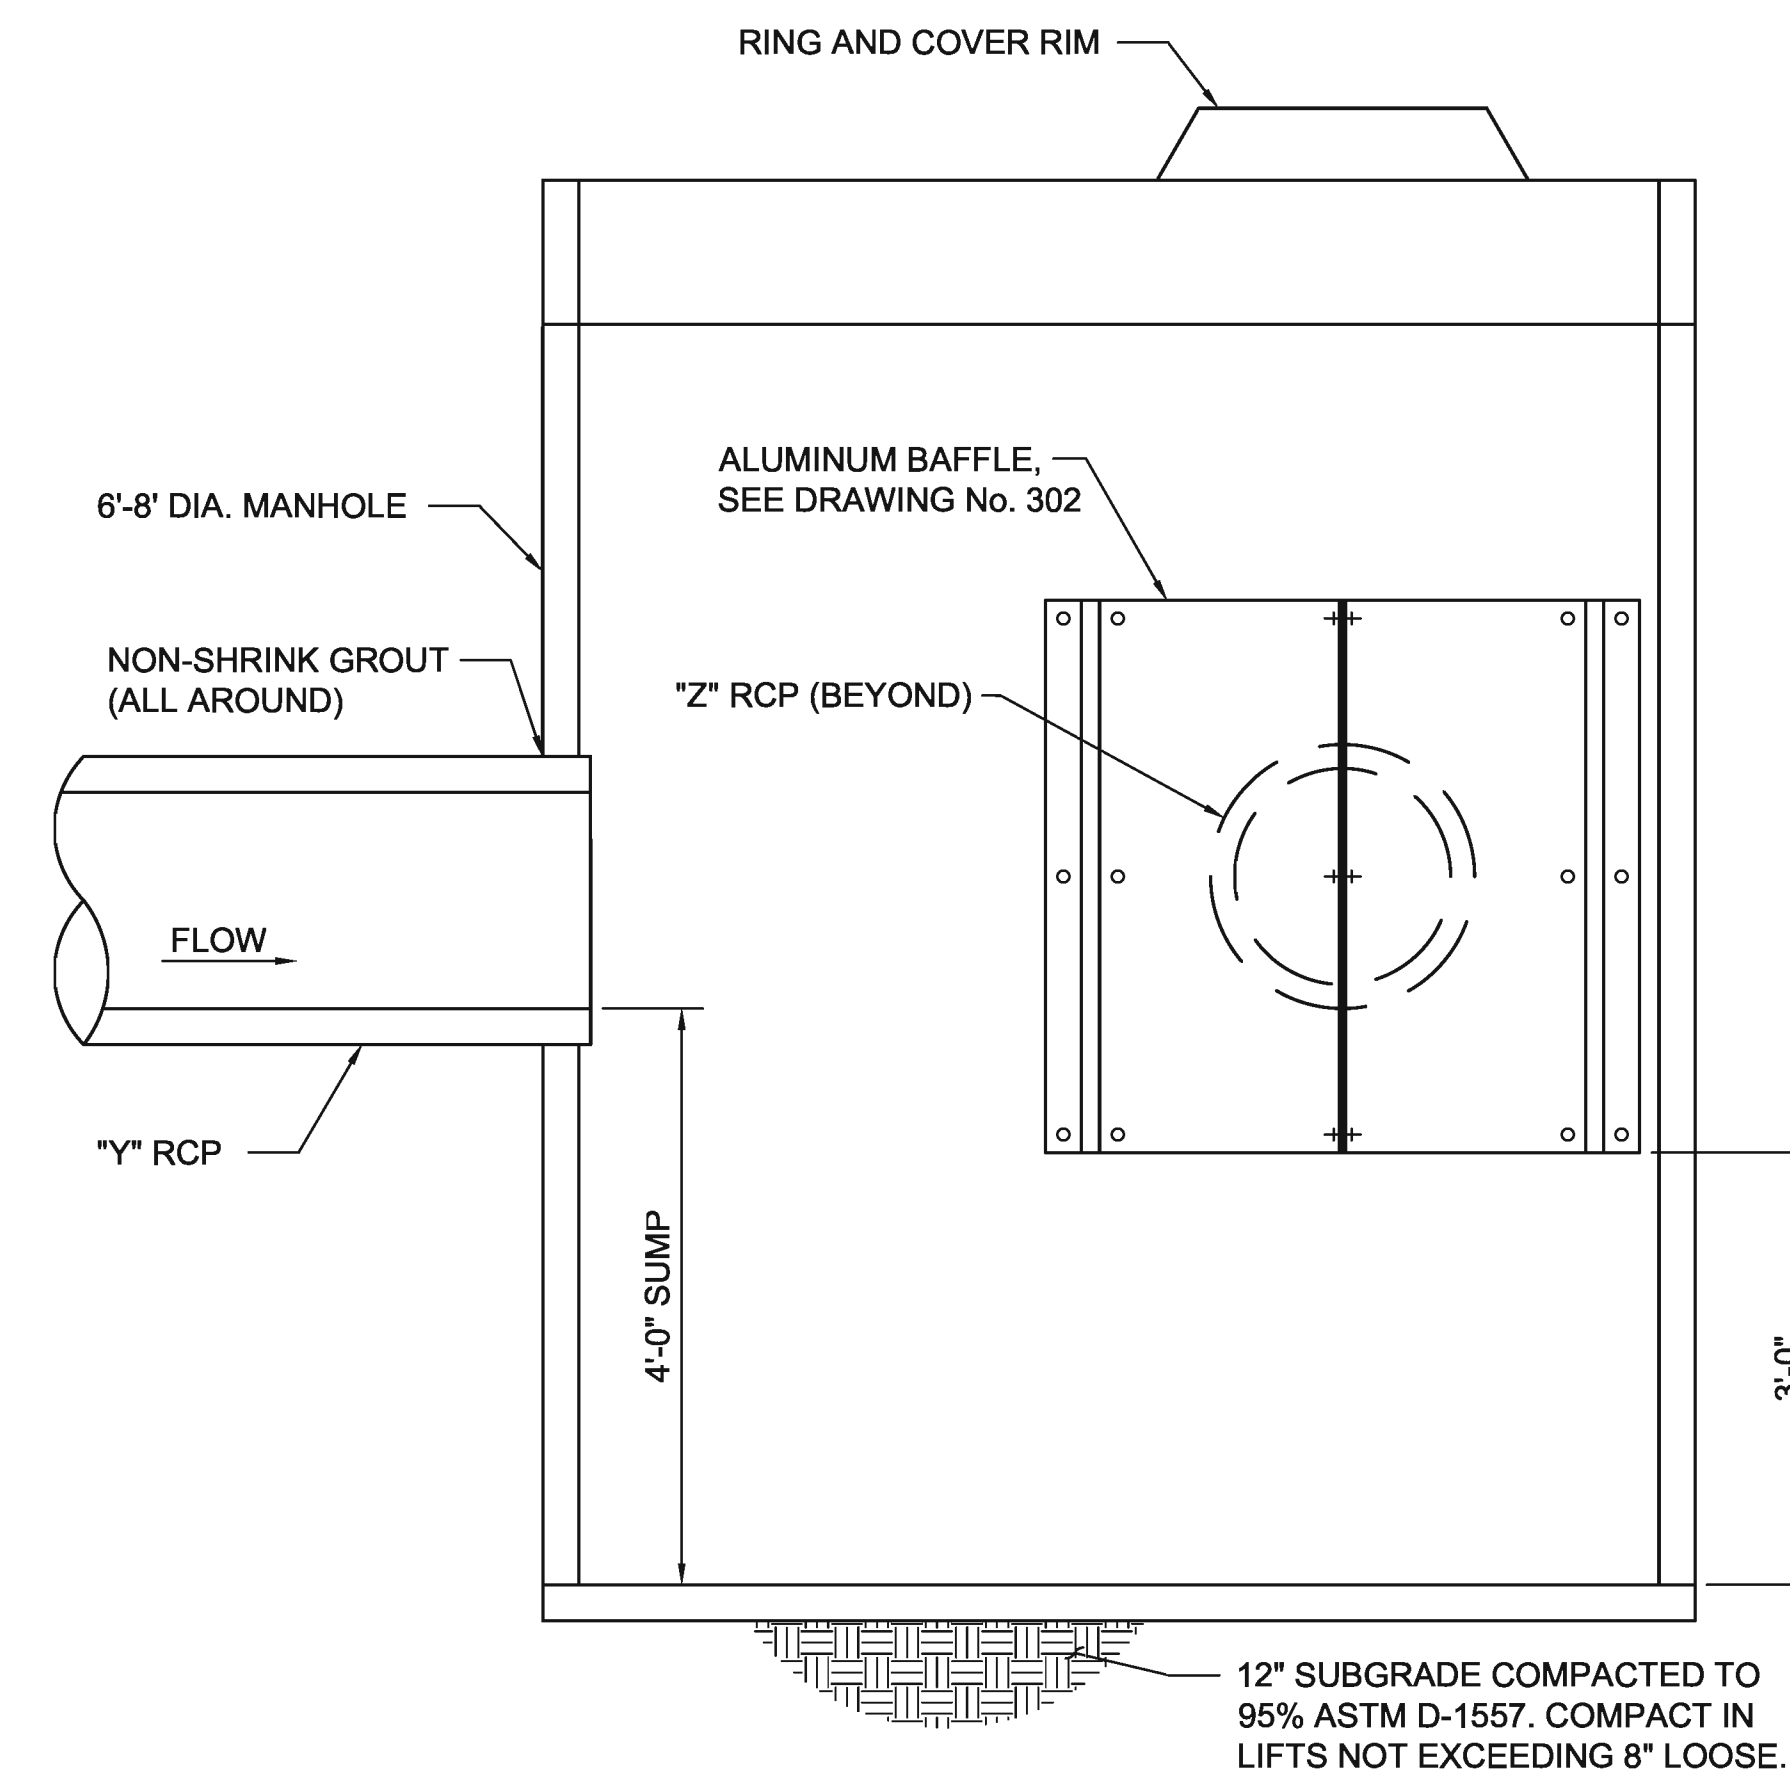

SECTION C-C
NO SCALE

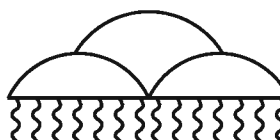
ALBUQUERQUE METROPOLITAN
ARROYO FLOOD CONTROL AUTHORITY
 AMAFCA
 STANDARD DETAILS
 WATER QUALITY MANHOLE
 SECTIONS AND DETAILS

REV	DATE	DESCRIPTION	CHKD

DRAWING NO.	301	MAP NO.	SHEET OF
-------------	-----	---------	----------