


UTILITY SPECIFIC NOTES

1. AMAFCA GENERAL NOTES SHOWN ON AMAFCA DRAWING 100 APPLY.
2. MAINTENANCE OF THE UTILITY SERVICE LINE SHALL BE THE RESPONSIBILITY OF THE LICENSEE. LICENSEE IS SUBJECT TO ADDITIONAL PERMITTING PER AMAFCA DIRECTION.
3. UTILITY INSTALLATIONS SHALL BE IN ACCORDANCE WITH THE LATEST EDITION AND AMENDMENTS OF LOCAL, STATE, & FEDERAL CODES AND IN COMPLIANCE WITH AMAFCA'S UTILITY DESIGN GUIDE. POWER LINES, TELECOMMUNICATIONS, CABLE TV, OR OTHER OVERHEAD UTILITY MUST BE INSTALLED A MINIMUM OF 25' ABOVE ANY CHANNEL OR ARROYO.
4. ALL GUY POLES AND GUY LINES SHALL BE OUTSIDE THE RIGHT-OF-WAY TO PREVENT INTERFERENCE WITH MAINTENANCE OPERATIONS. IF A GUY LINE IS UNABLE TO BE LOCATED OUTSIDE OF THE RIGHT-OF-WAY, AMAFCA MUST APPROVE OF THE GUY LINE LOCATION PRIOR TO INSTALLATION.
5. BACKFILL FOR CUTS IN AMAFCA RIGHTS-OF-WAY SHALL BE COMPACTED TO NOT LESS THAN 95% OF THE MAXIMUM DRY DENSITY OF THE SOIL AS DETERMINED BY ASTM D-1557.
6. NO OPEN CUTS ARE PERMITTED DURING MONSOON SEASON, MAY 15 TO OCTOBER 15. TUNNELING, BORING AND JACKING IS ALLOWED UNDER APPROVED CHANNELS OR ARROYOS AT ANY TIME THROUGHOUT THE YEAR.
7. UTILITY CONDUITS SHALL NOT BE HUNG ON CULVERTS OR HEADWALLS. TRUNK UTILITY CONDUITS MAY BE PERMITTED ON CONCRETE BRIDGES WITH THE APPROVAL OF THE BRIDGE-MAINTAINING AGENCY.
8. LICENSEE IS RESPONSIBLE FOR REPAIRING ANY DAMAGES TO CHANNELS, ARROYOS, AND/OR PIPE CULVERT CROSSINGS CAUSED BY THE UTILITY INSTALLATION.

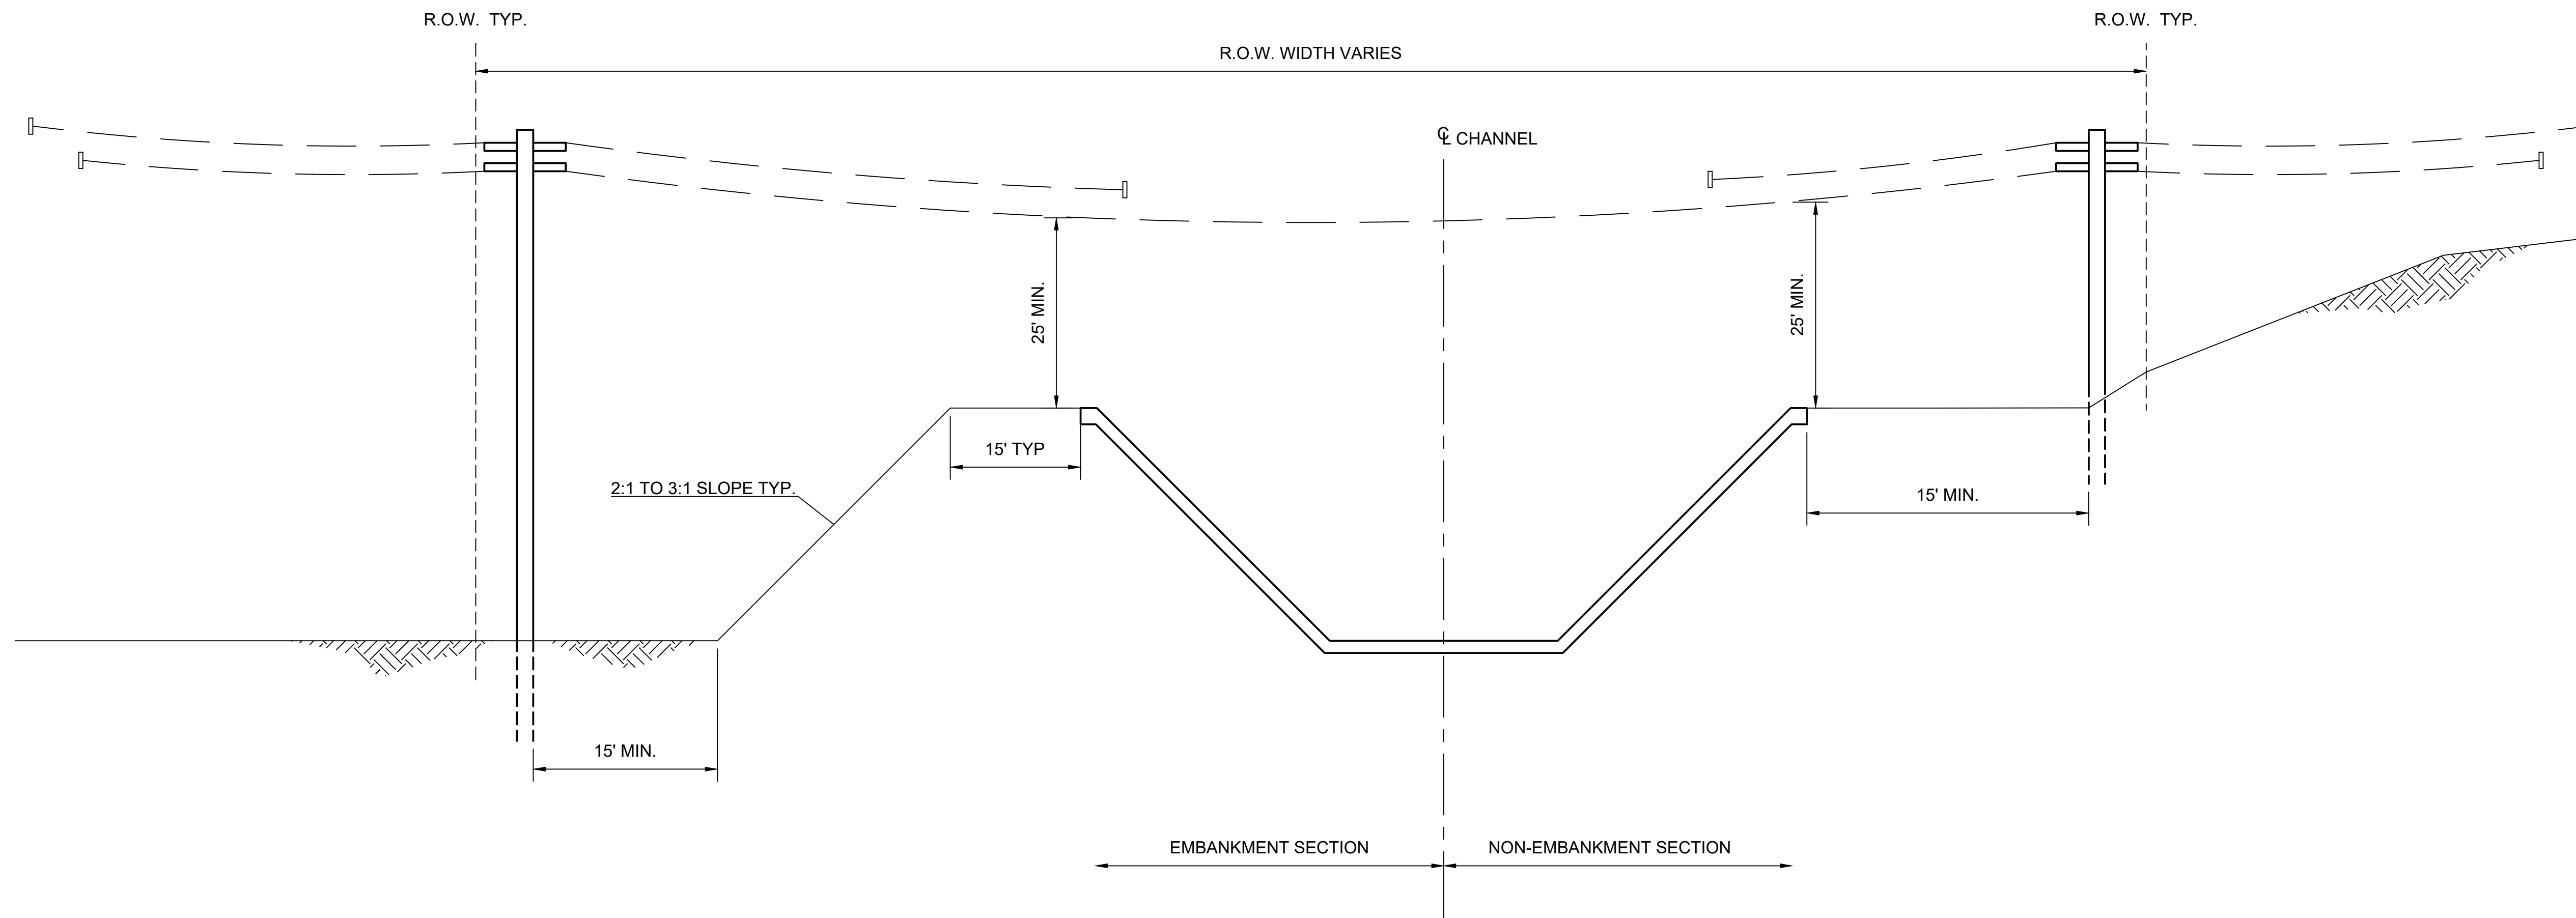

OVERHEAD UTILITY CROSSING  
NO SCALE

ALBUQUERQUE METROPOLITAN ARROYO FLOOD CONTROL AUTHORITY		
OVERHEAD UTILITIES		
ISSUE DATE: MARCH 2026	DRAWING NO. 501	SHEET 1 OF 1